


SLURRY BATCH PLANT

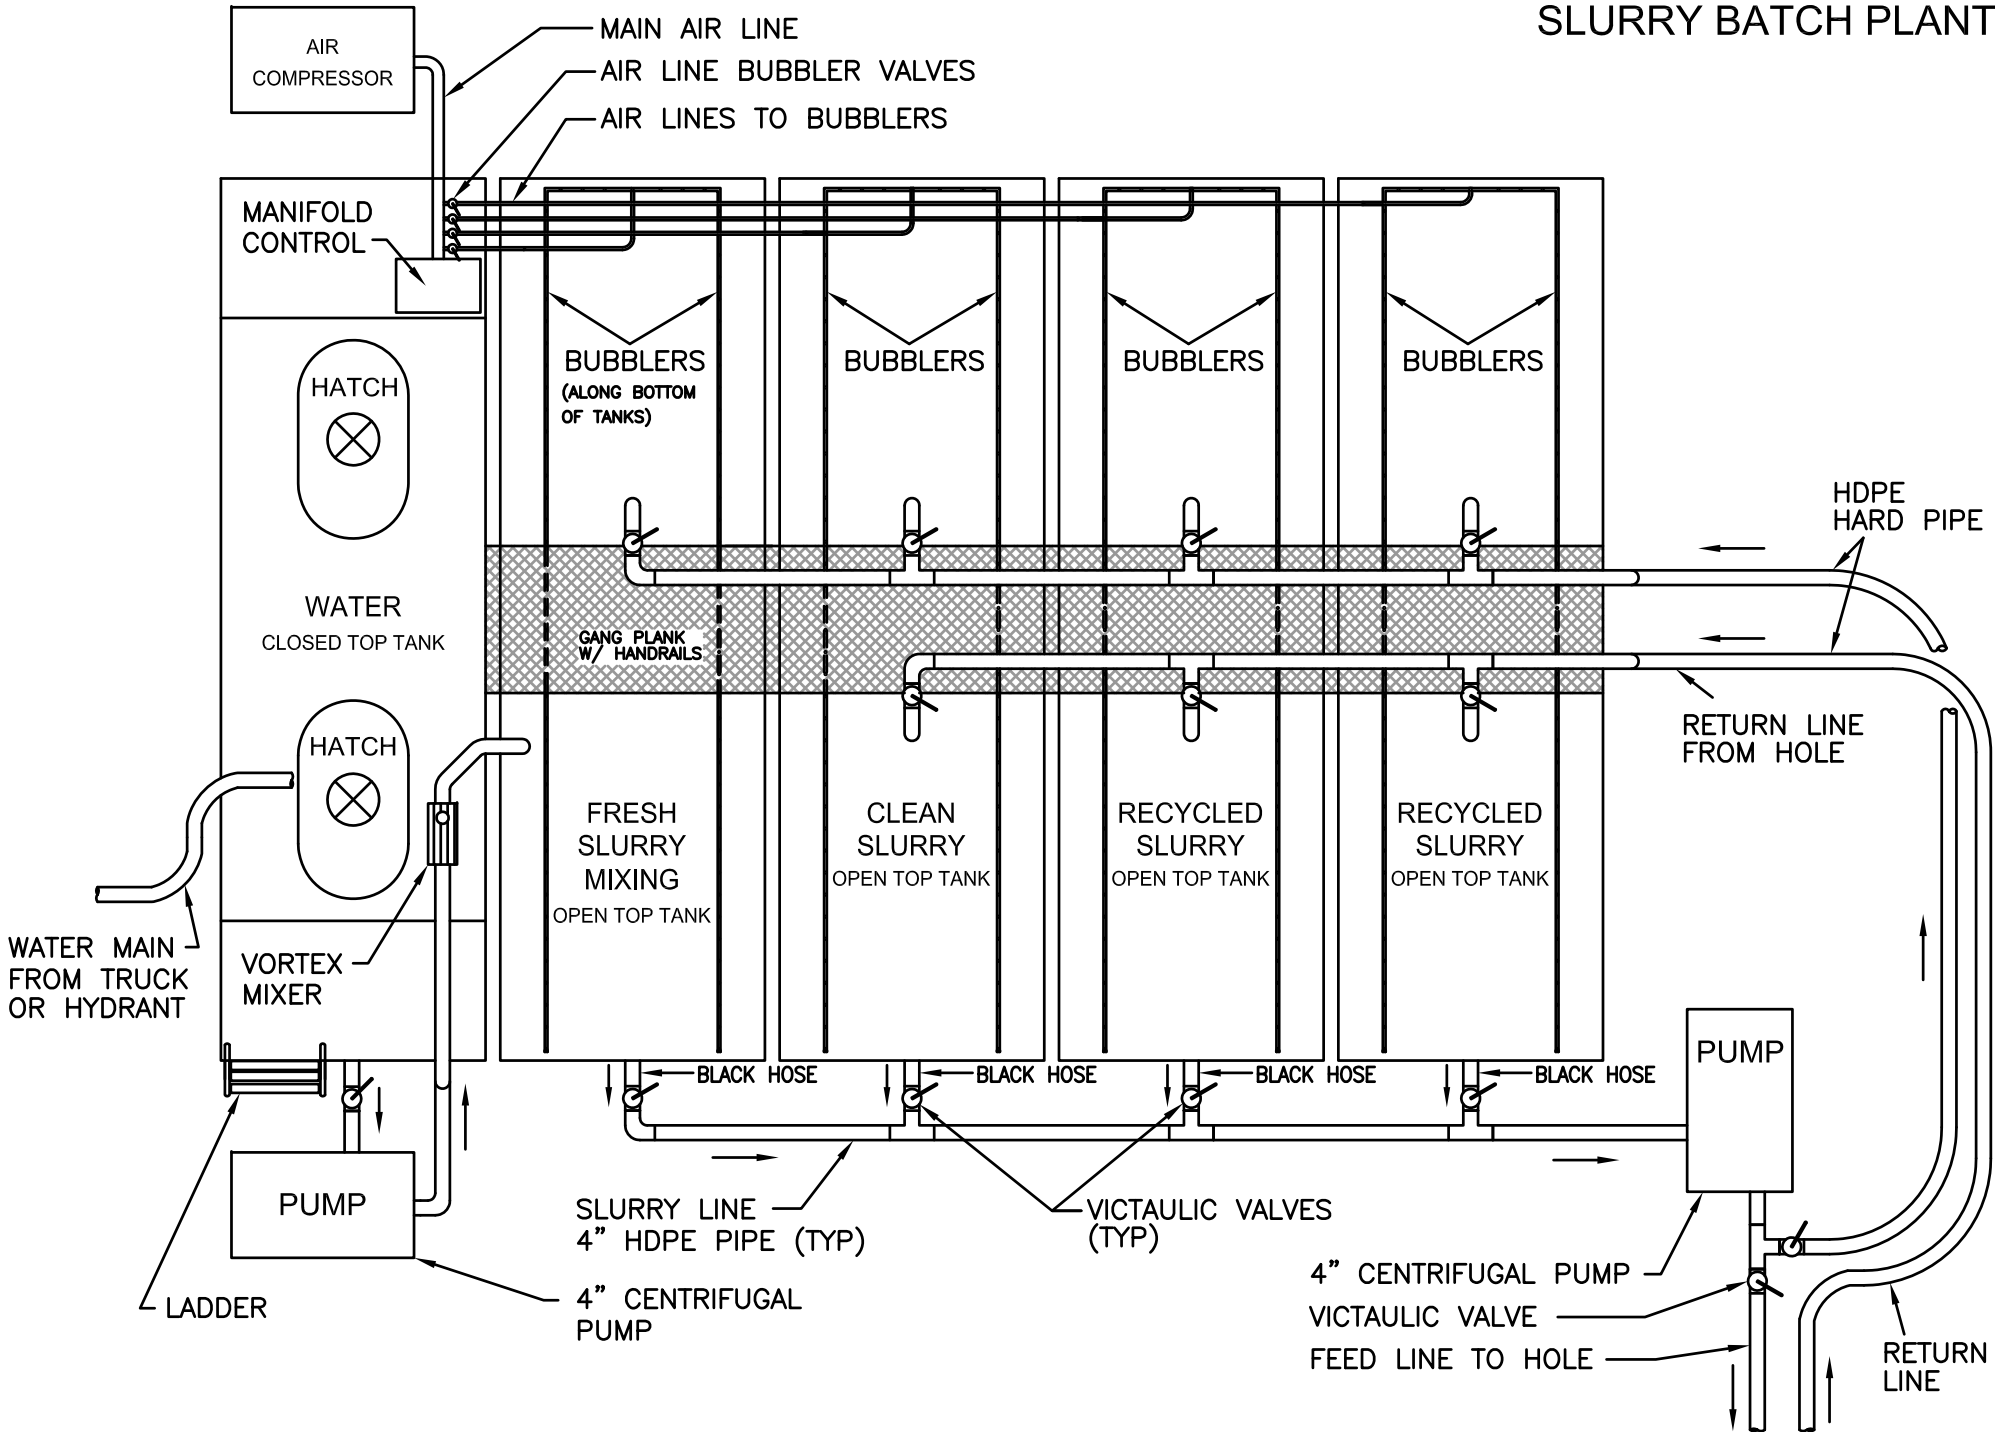

SLURRY BATCH PLANT (FRONT ELEVATION)

